



Sublease Information

- 9,094 SF Available
- Office is Fully Furnished
- Asking Rate: \$11.00/SF FSG
- Sublease Expiration: May 31, 2020


Property Highlights

- Reserved, covered, and surface parking
- Close to retail, residential and medical
- Locally owned and managed
- Class B building

Jared Andresen, SIOR
President
+1 918 359 3522
jandresen@commercialoklahoma.com

Scott Schlotfelt
Managing Director
+1 918 359 3521
sschlotfelt@commercialoklahoma.com

4111 S Darlington Ave,
Suite 1190
Tulsa, Oklahoma 74135
918 359 0035

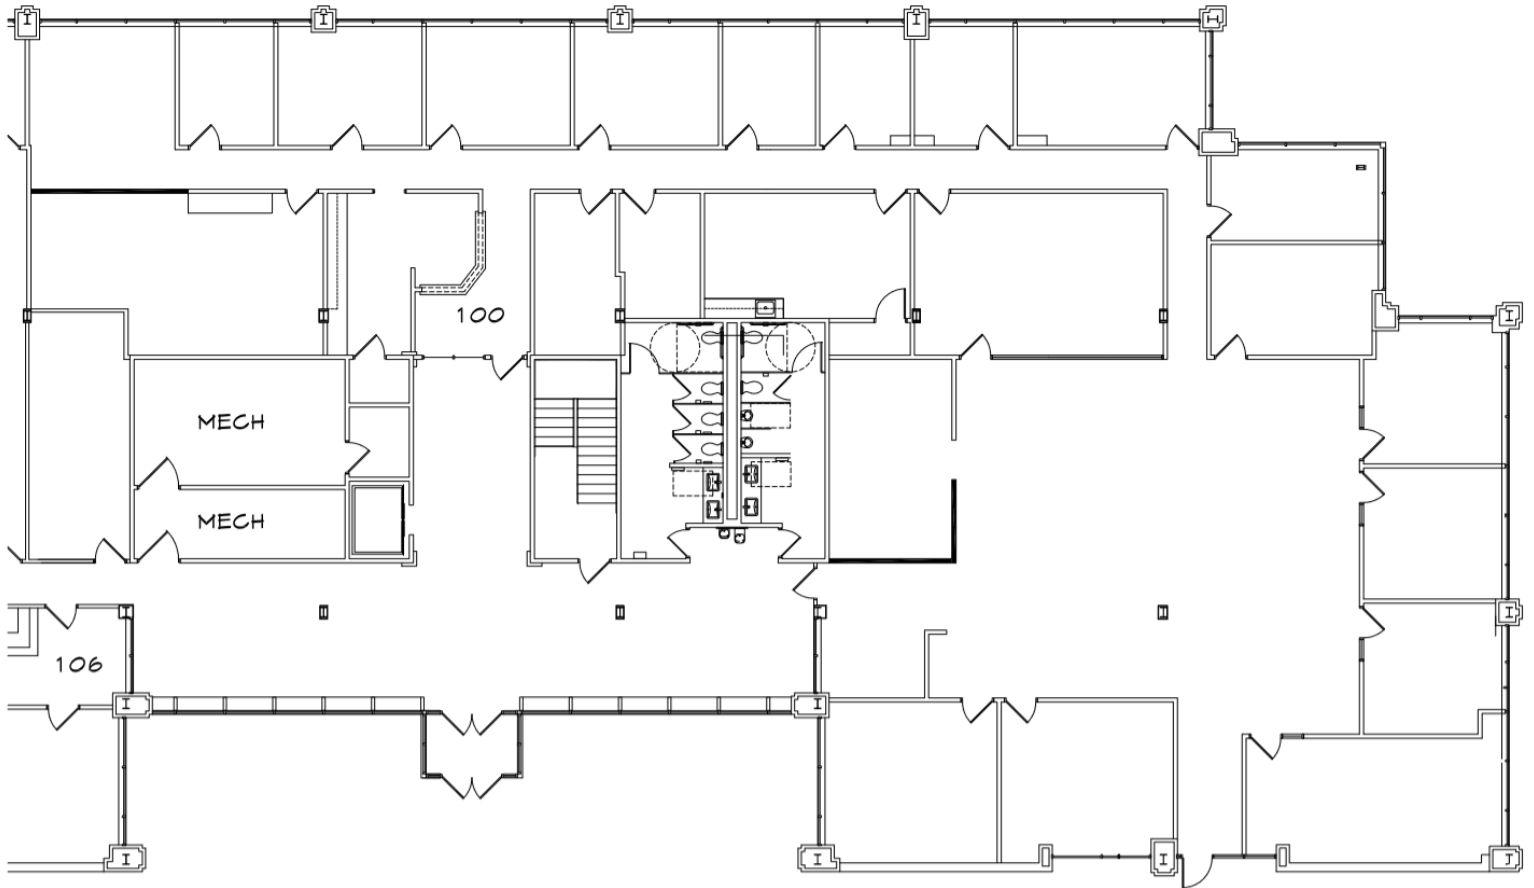

A FLOOR PLAN

SCALE: N.T.S.



SUITE 100
ELYNX
9094 LSF

Jared Andresen, SIOR
President

+1 918 359 3522

jandresen@commercialoklahoma.com

Scott Schlotfelt
Managing Director

+1 918 359 3521

sschlotfelt@commercialoklahoma.com

4111 S Darlington Ave,
Suite 1190

Tulsa, Oklahoma 74135

918 359 0035

Independently Owned and Operated / A Member of the Cushman & Wakefield Alliance

Cushman & Wakefield Copyright 2016. No warranty or representation, express or implied, is made to the accuracy or completeness of the information contained herein, and same is submitted subject to errors, omissions, change of price, rental or other conditions, withdrawal without notice, and to any special listing conditions imposed by the property owner(s). As applicable, we make no representation as to the condition of the property (or properties) in question.